




Schnitt A - A
M 1:100

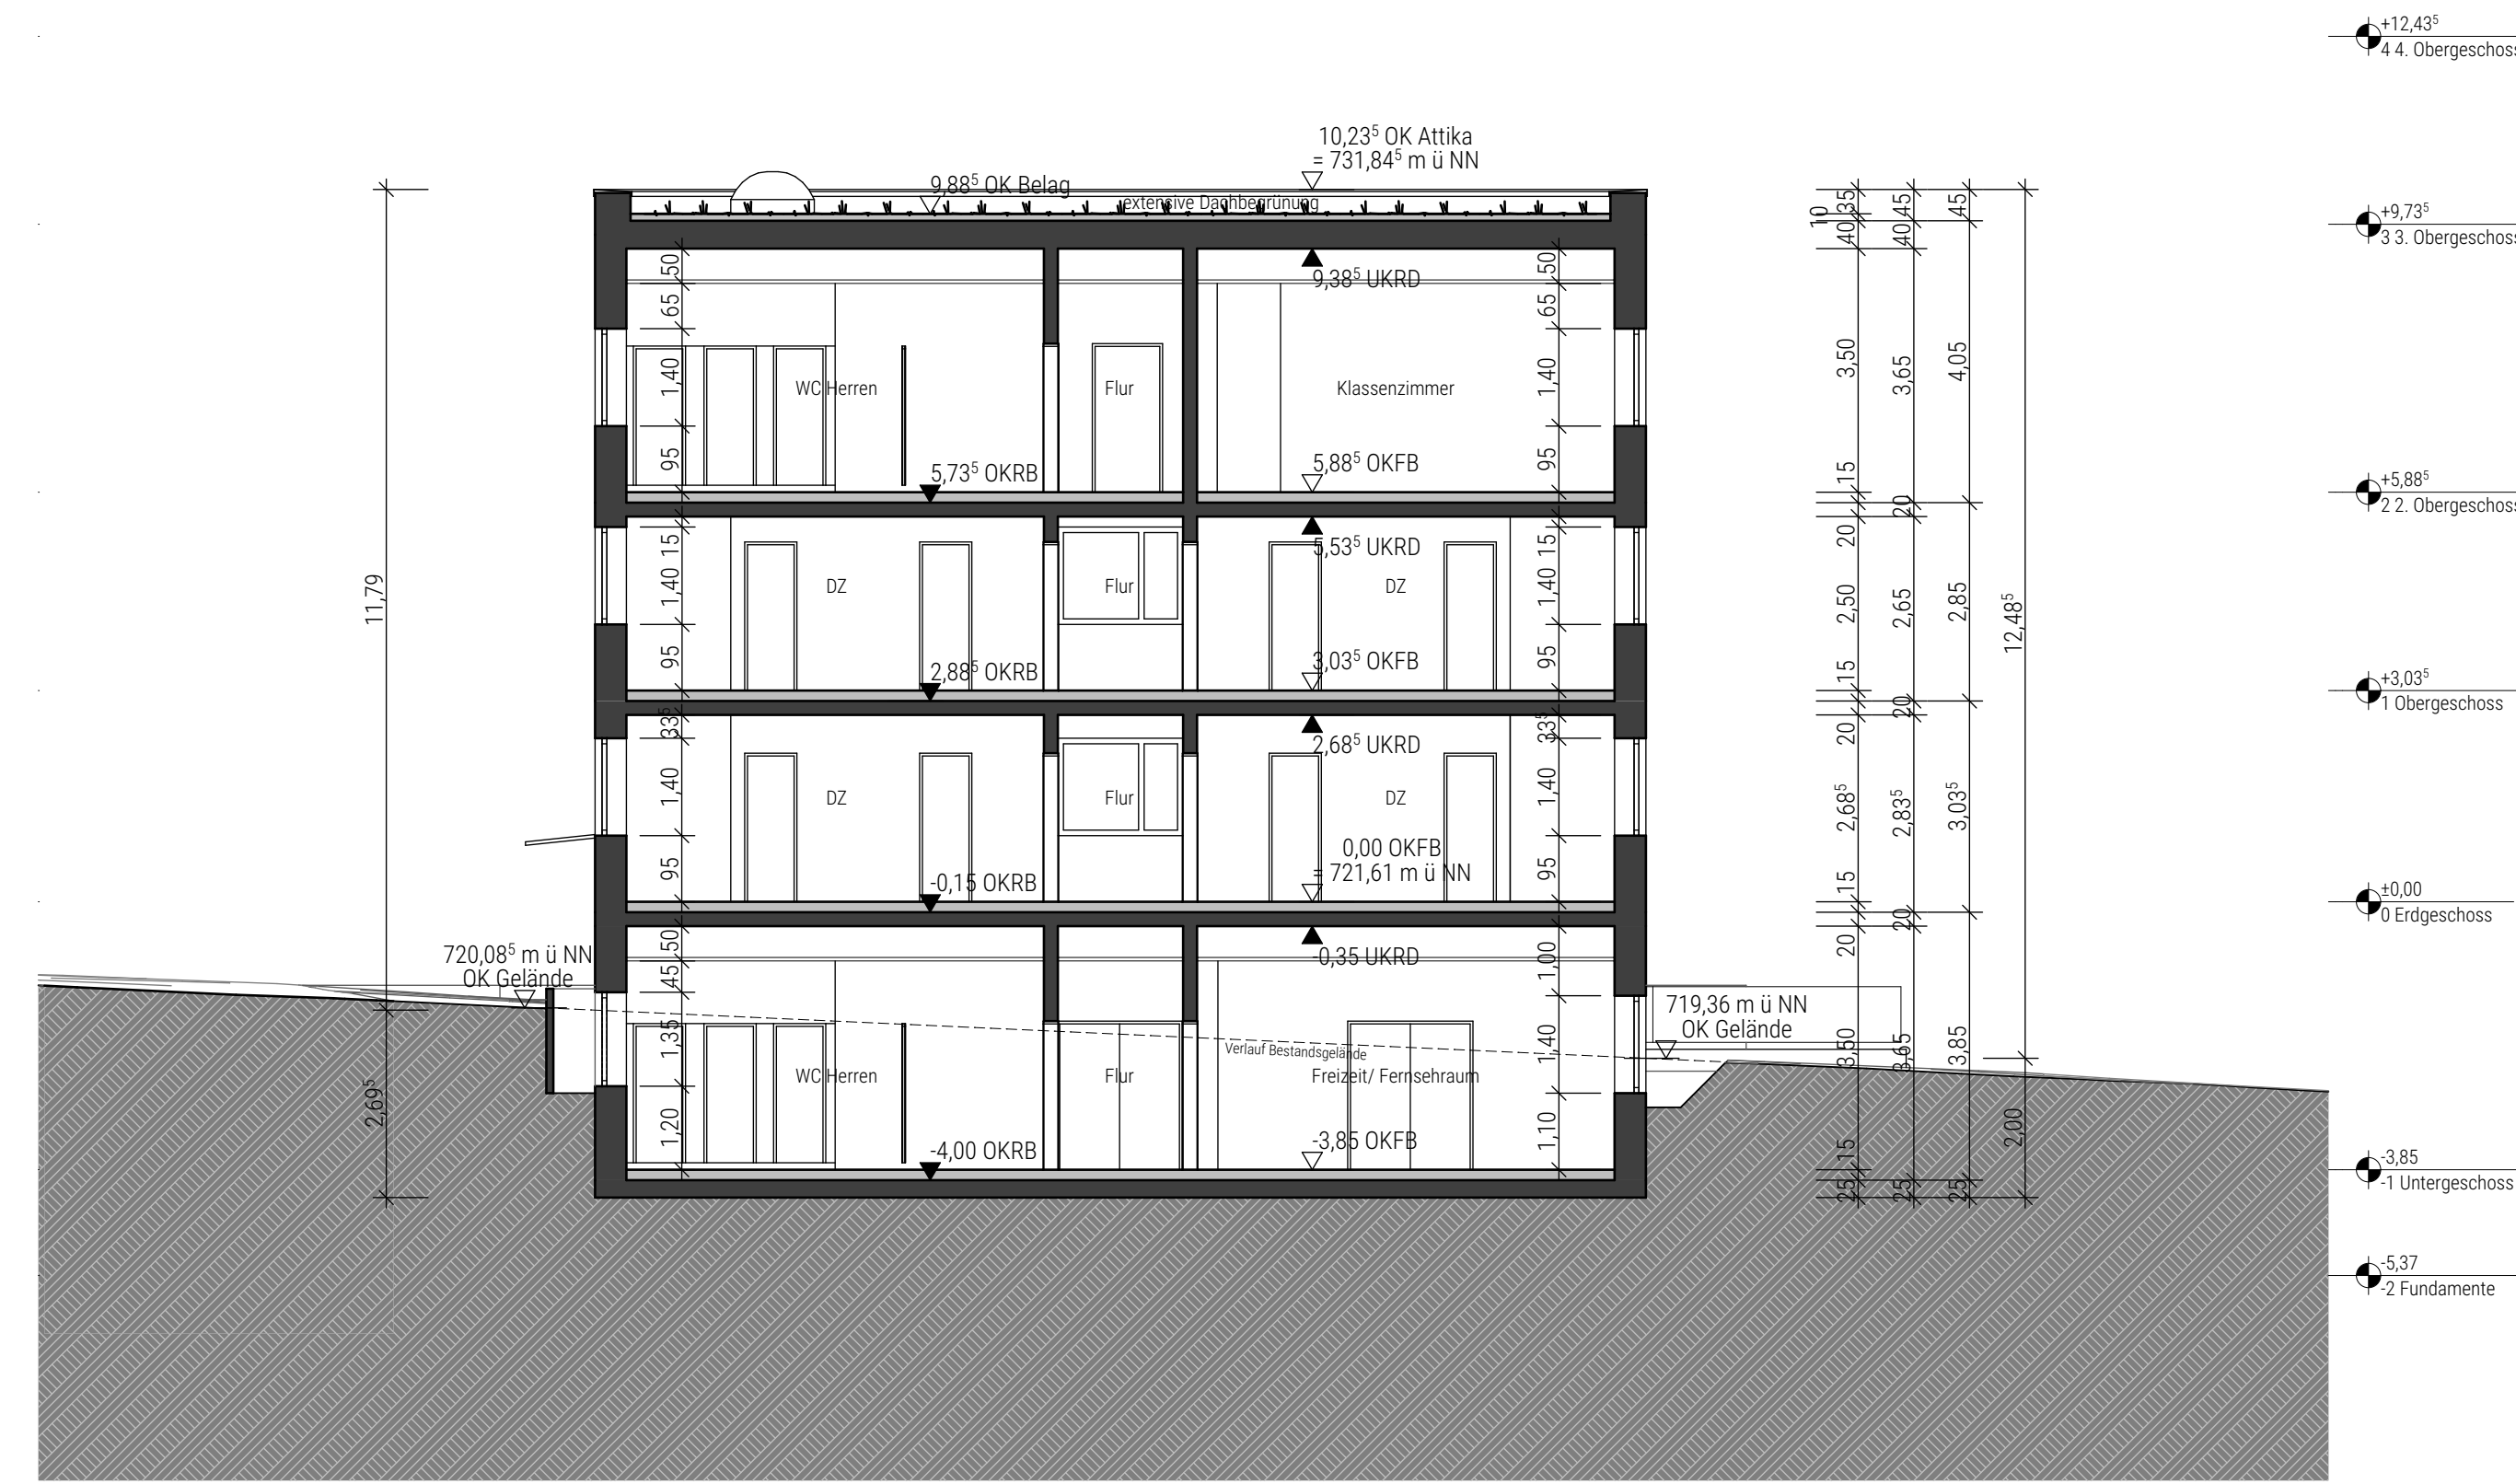

Schnitt B - B
M 1:100

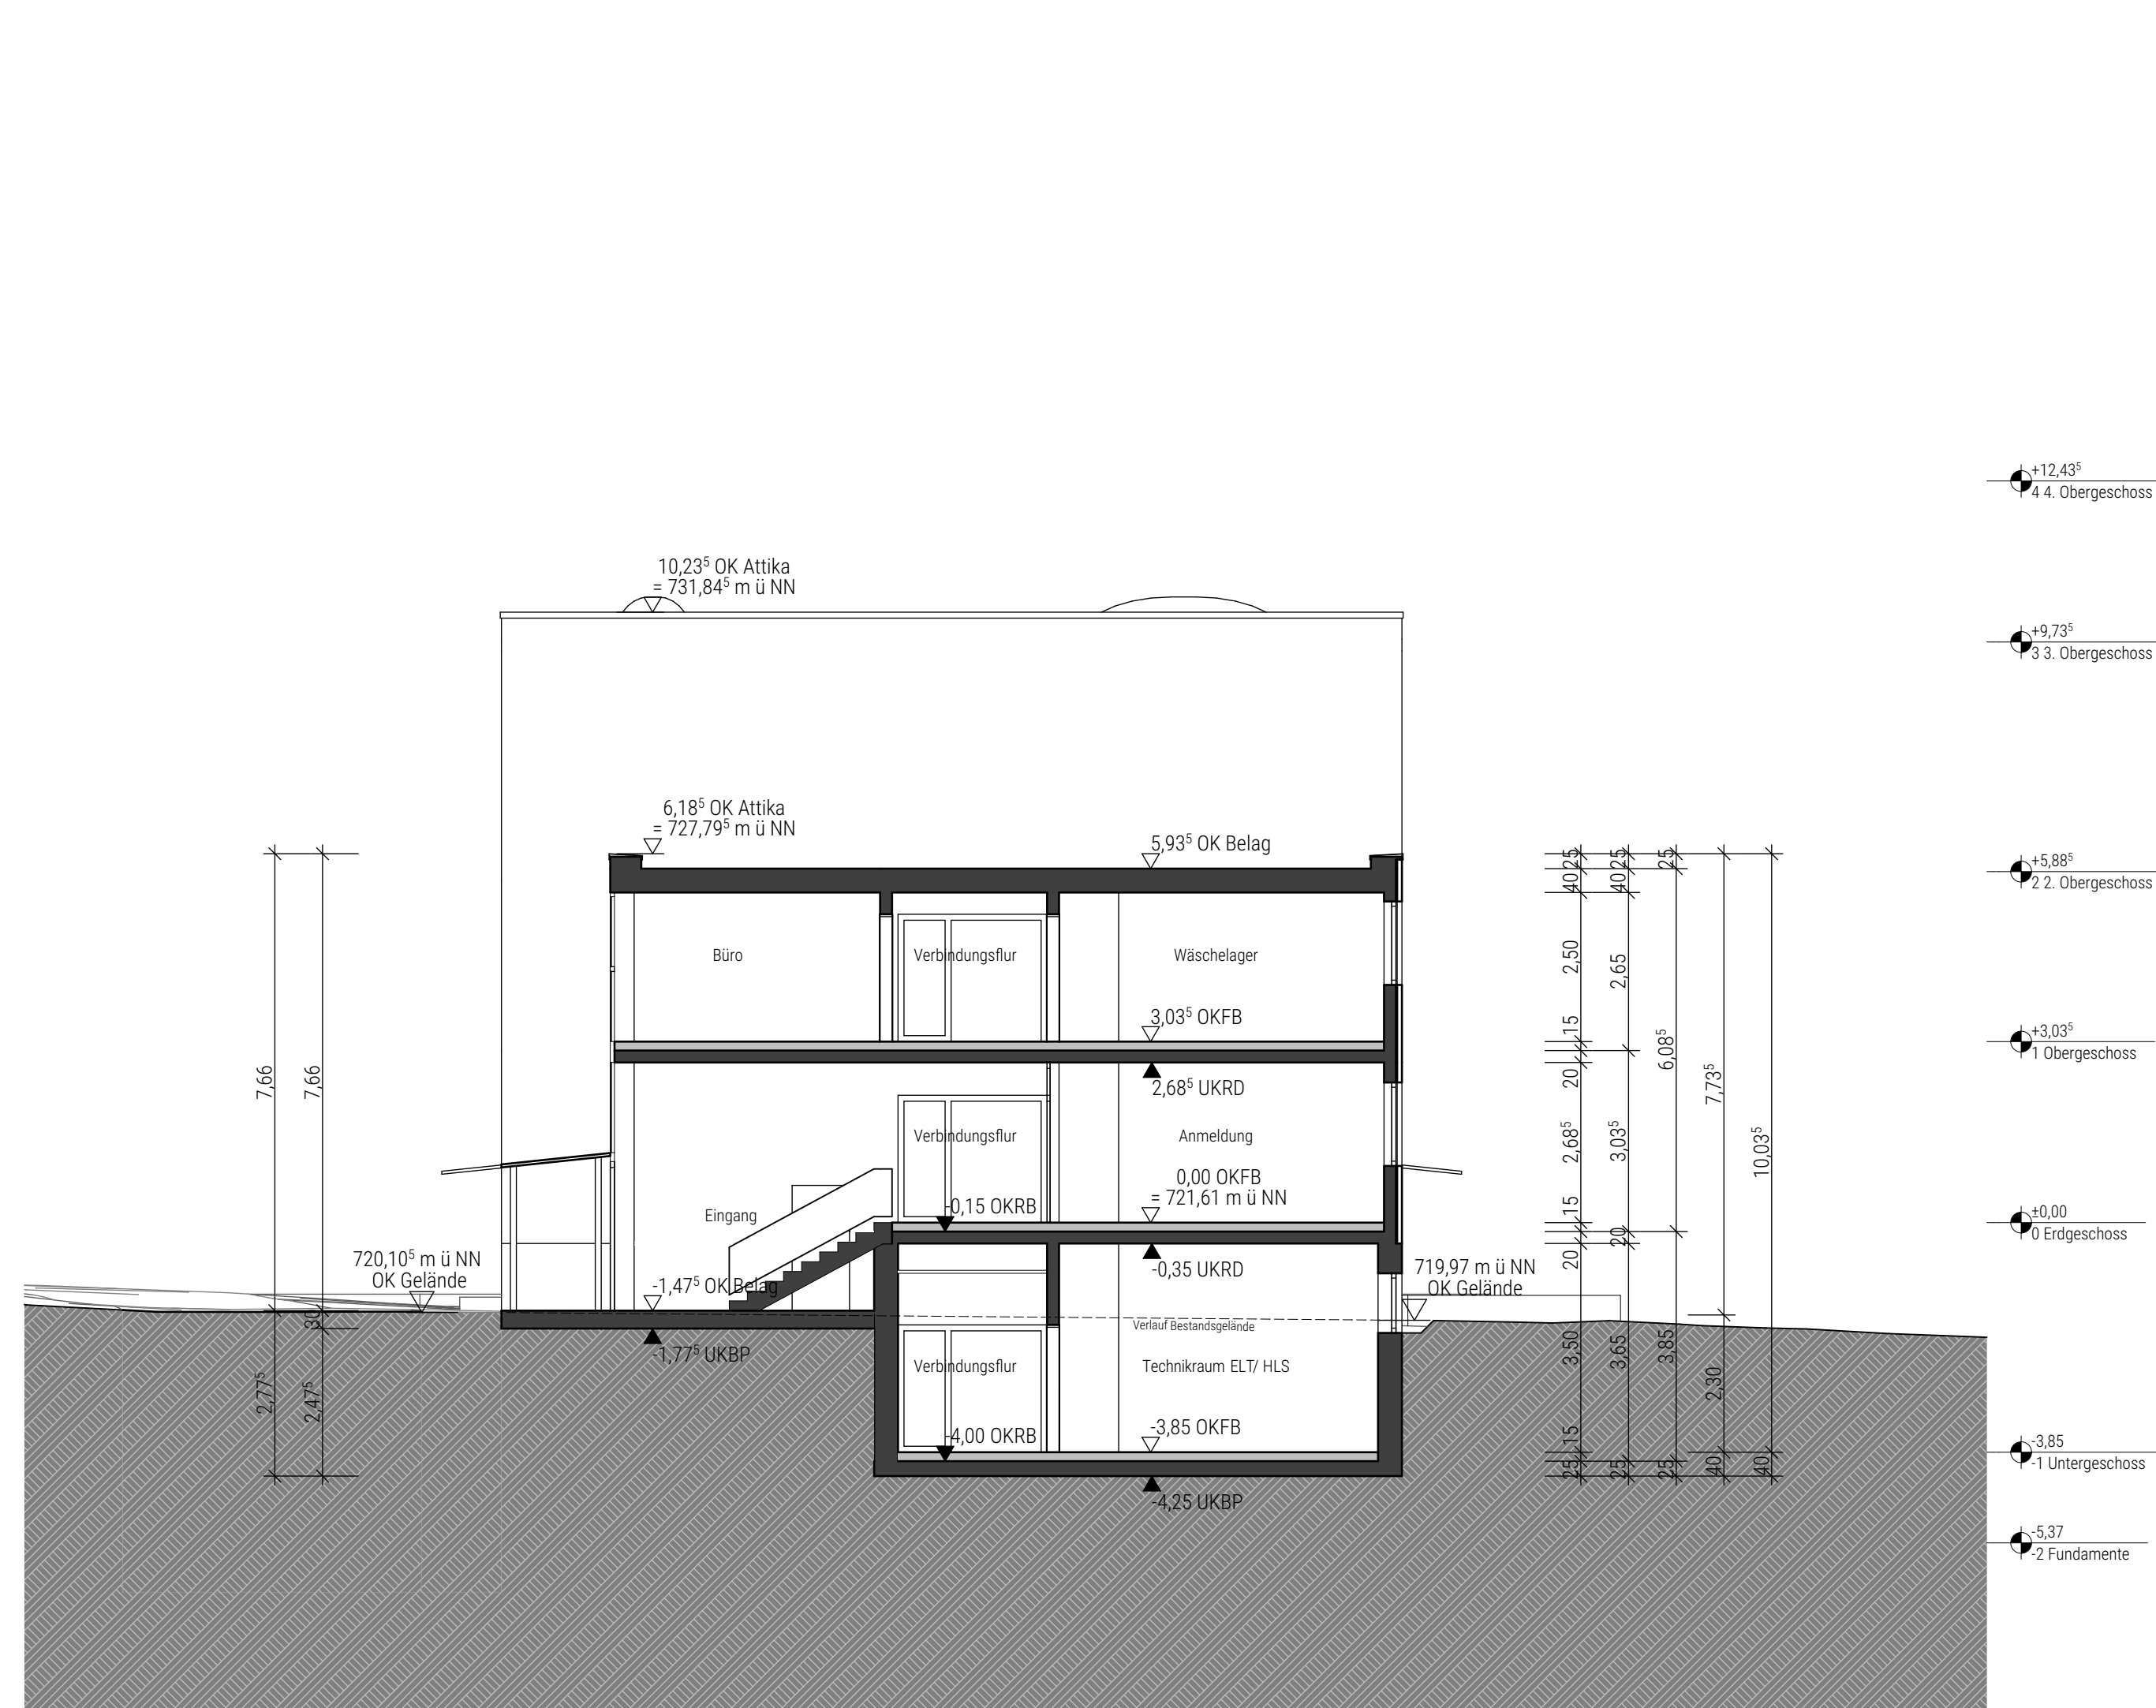

Schnitt C - C
M 1:100

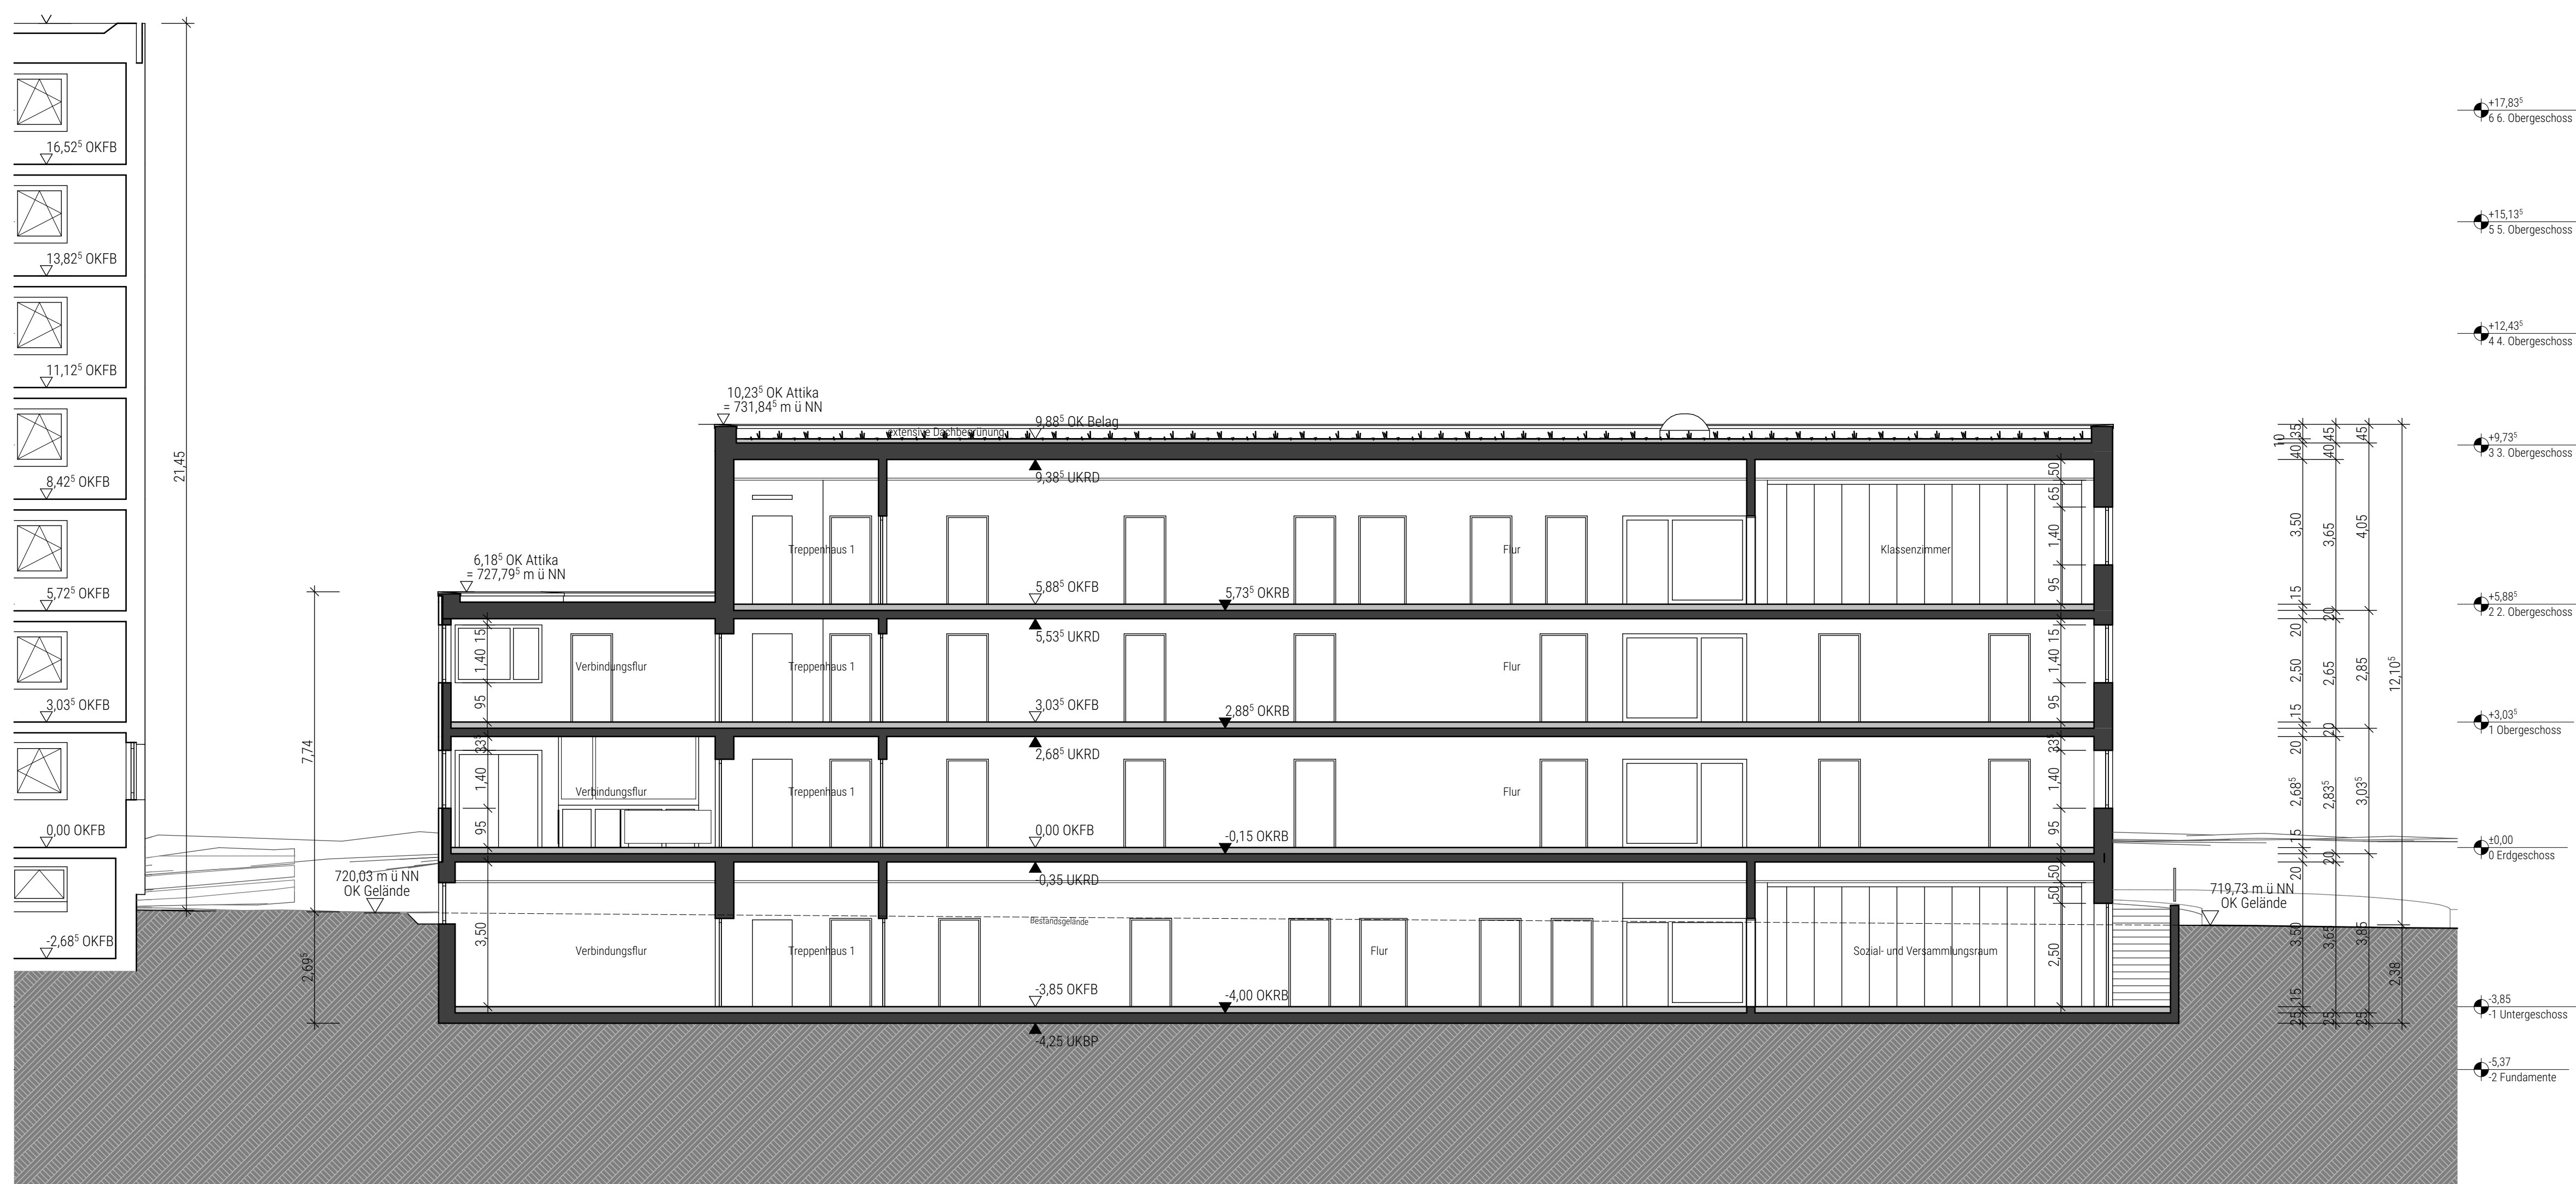

Schnitt D - D
M 1:100

